

Burning Bush Trails Park ■ Phase I Concept Plan

PHASE I CONSTRUCTION LIMITS



■ Existing Conditions Scale: 1"=20'


Proposed Site Elements

- Concept A**


 - Tile Court Surfacing
 - Perimeter Netting
 - Shade Structure
 - Dasher Boards
 - Artistic Backboard
 - Four Pickleball Courts
- Concept B**

 - Tile Court Surfacing
 - Perimeter Netting
 - Shade Structure
 - Dasher Boards
 - Artistic Backboard
 - Two Half Court Basketball
 - Two Pickleball Courts
 - Shelter
 - Seat Wall
 - Hammock
- Concept C**


 - Tile Court Surfacing
 - Perimeter Netting
 - Shade Structure
 - Dasher Boards
 - Artistic Backboard
 - Gaga Ball Court
 - Synthetic Turf Berm Seating
 - Bocceball Court
 - Outdoor Ping Pong
 - Solar Charging Station with Seating
 - Teen Wall with Art/Graffiti

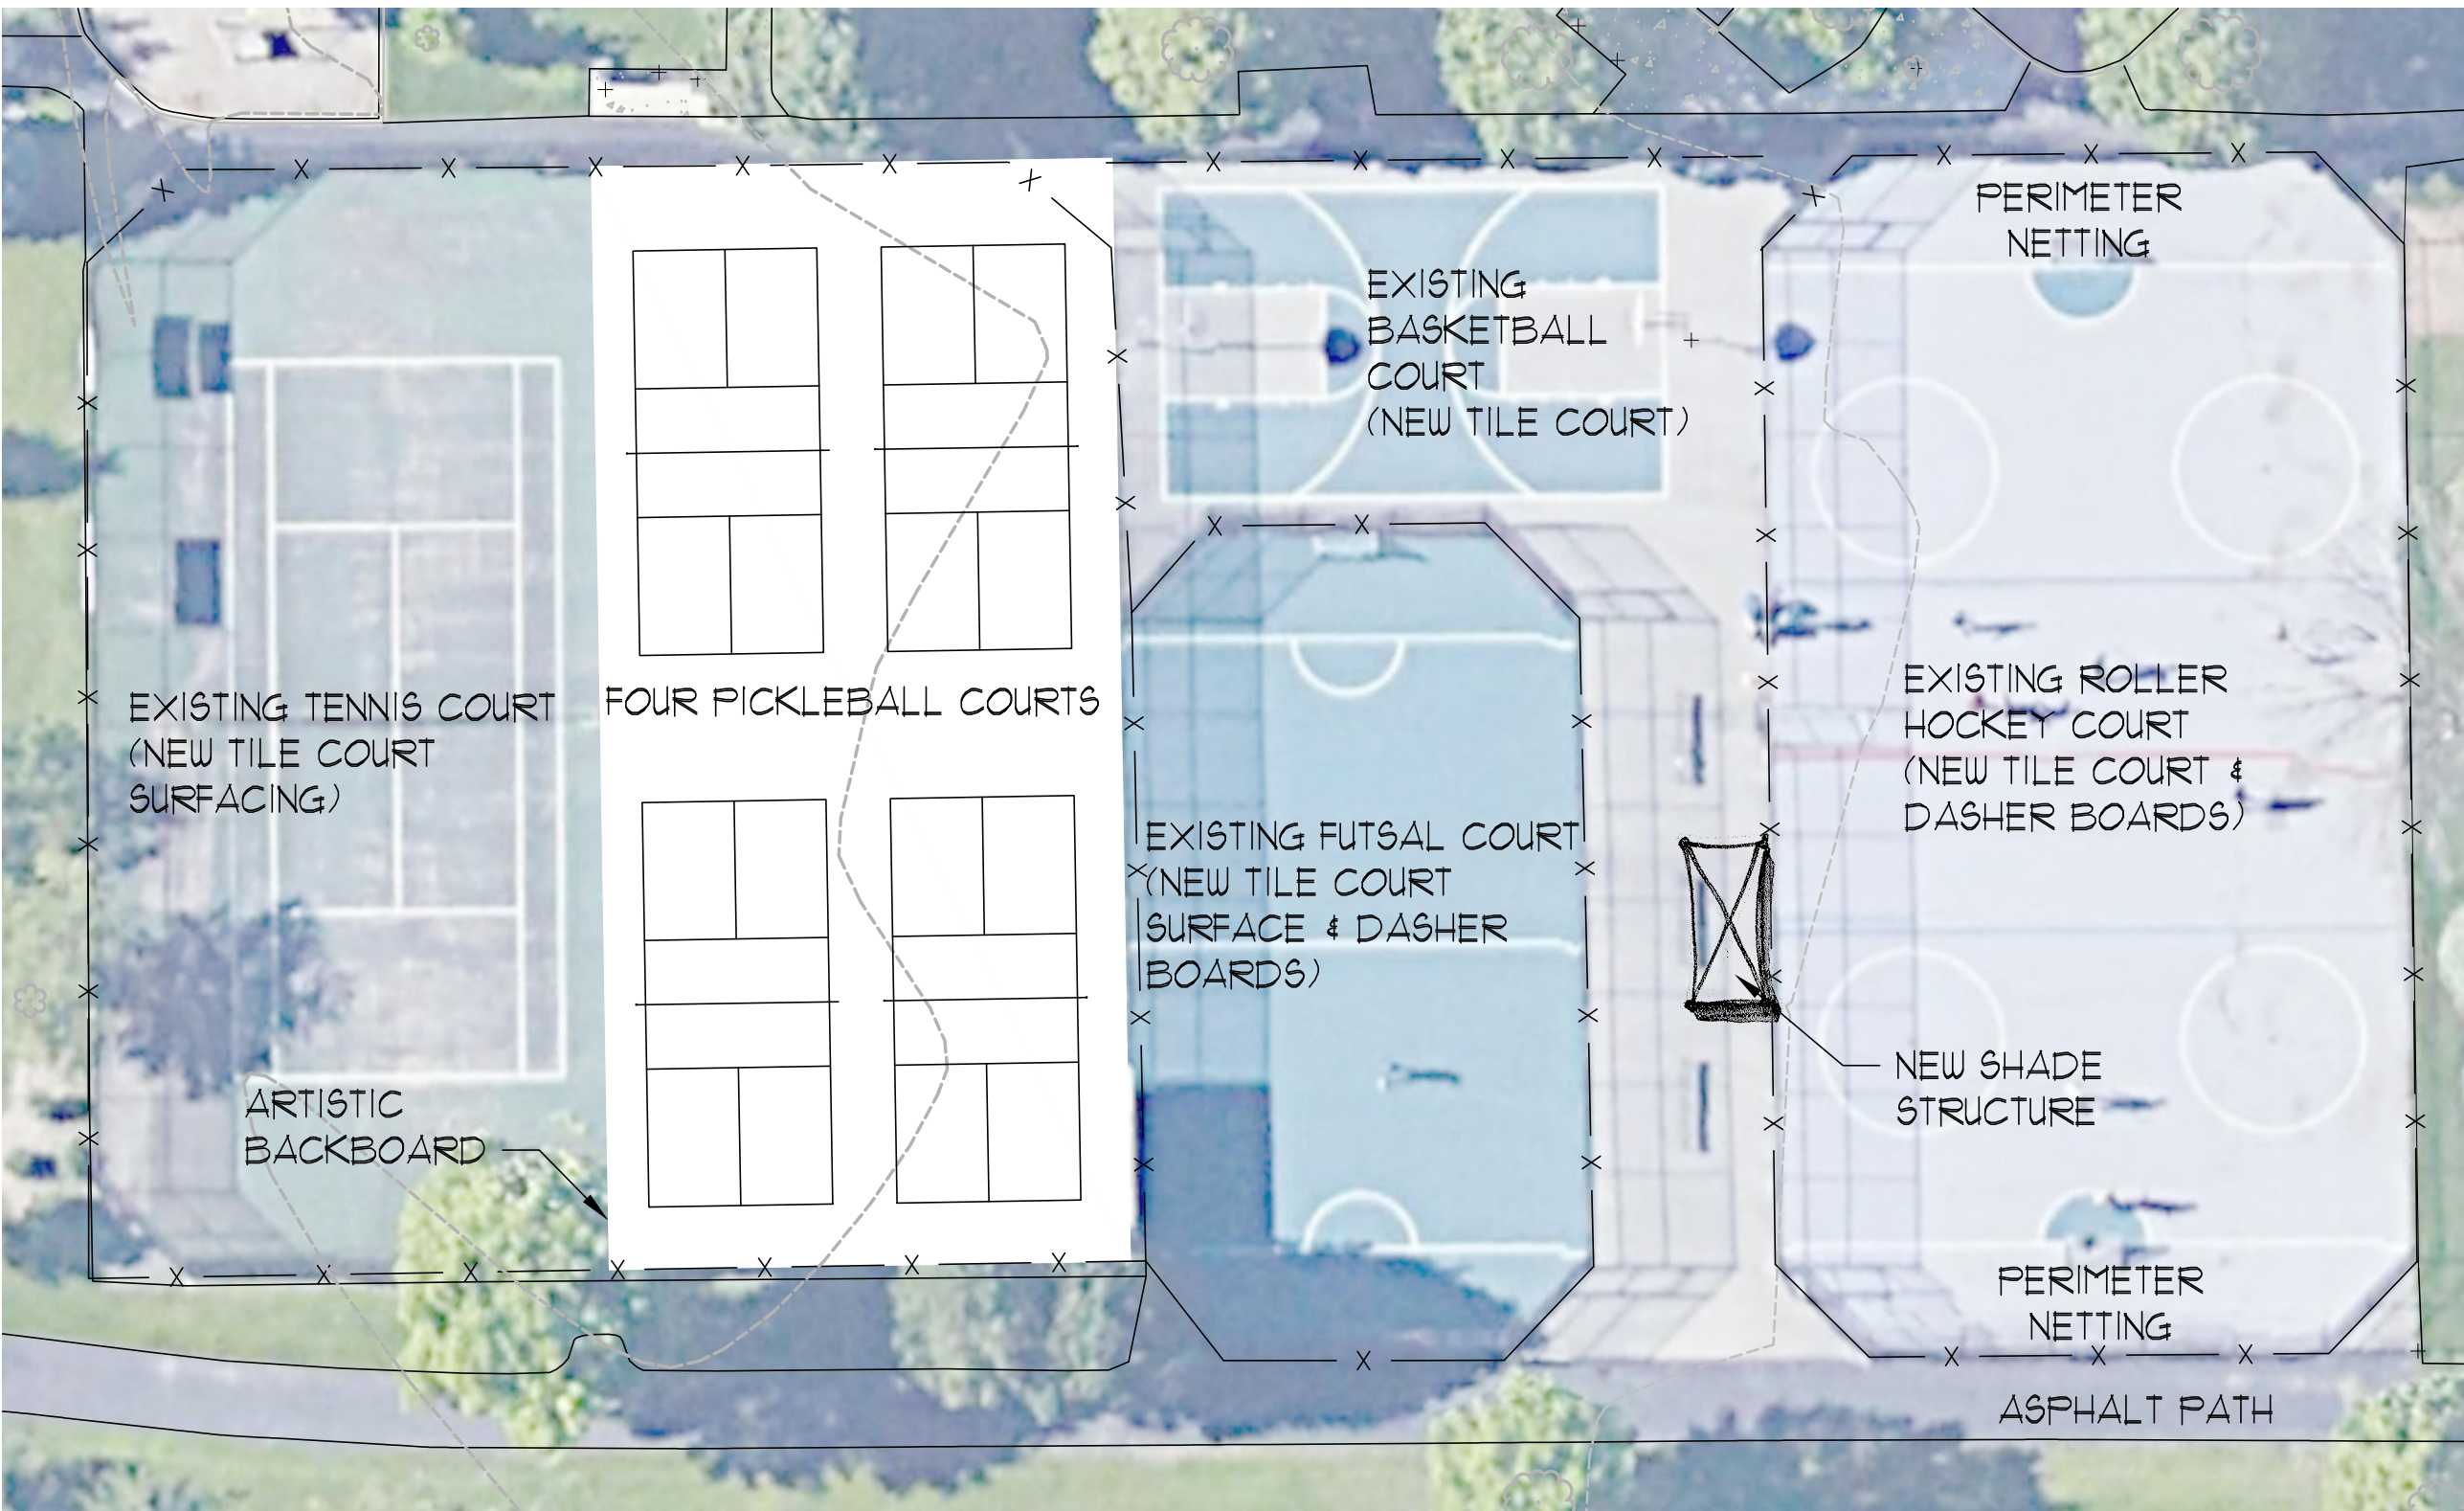

■ Concept A

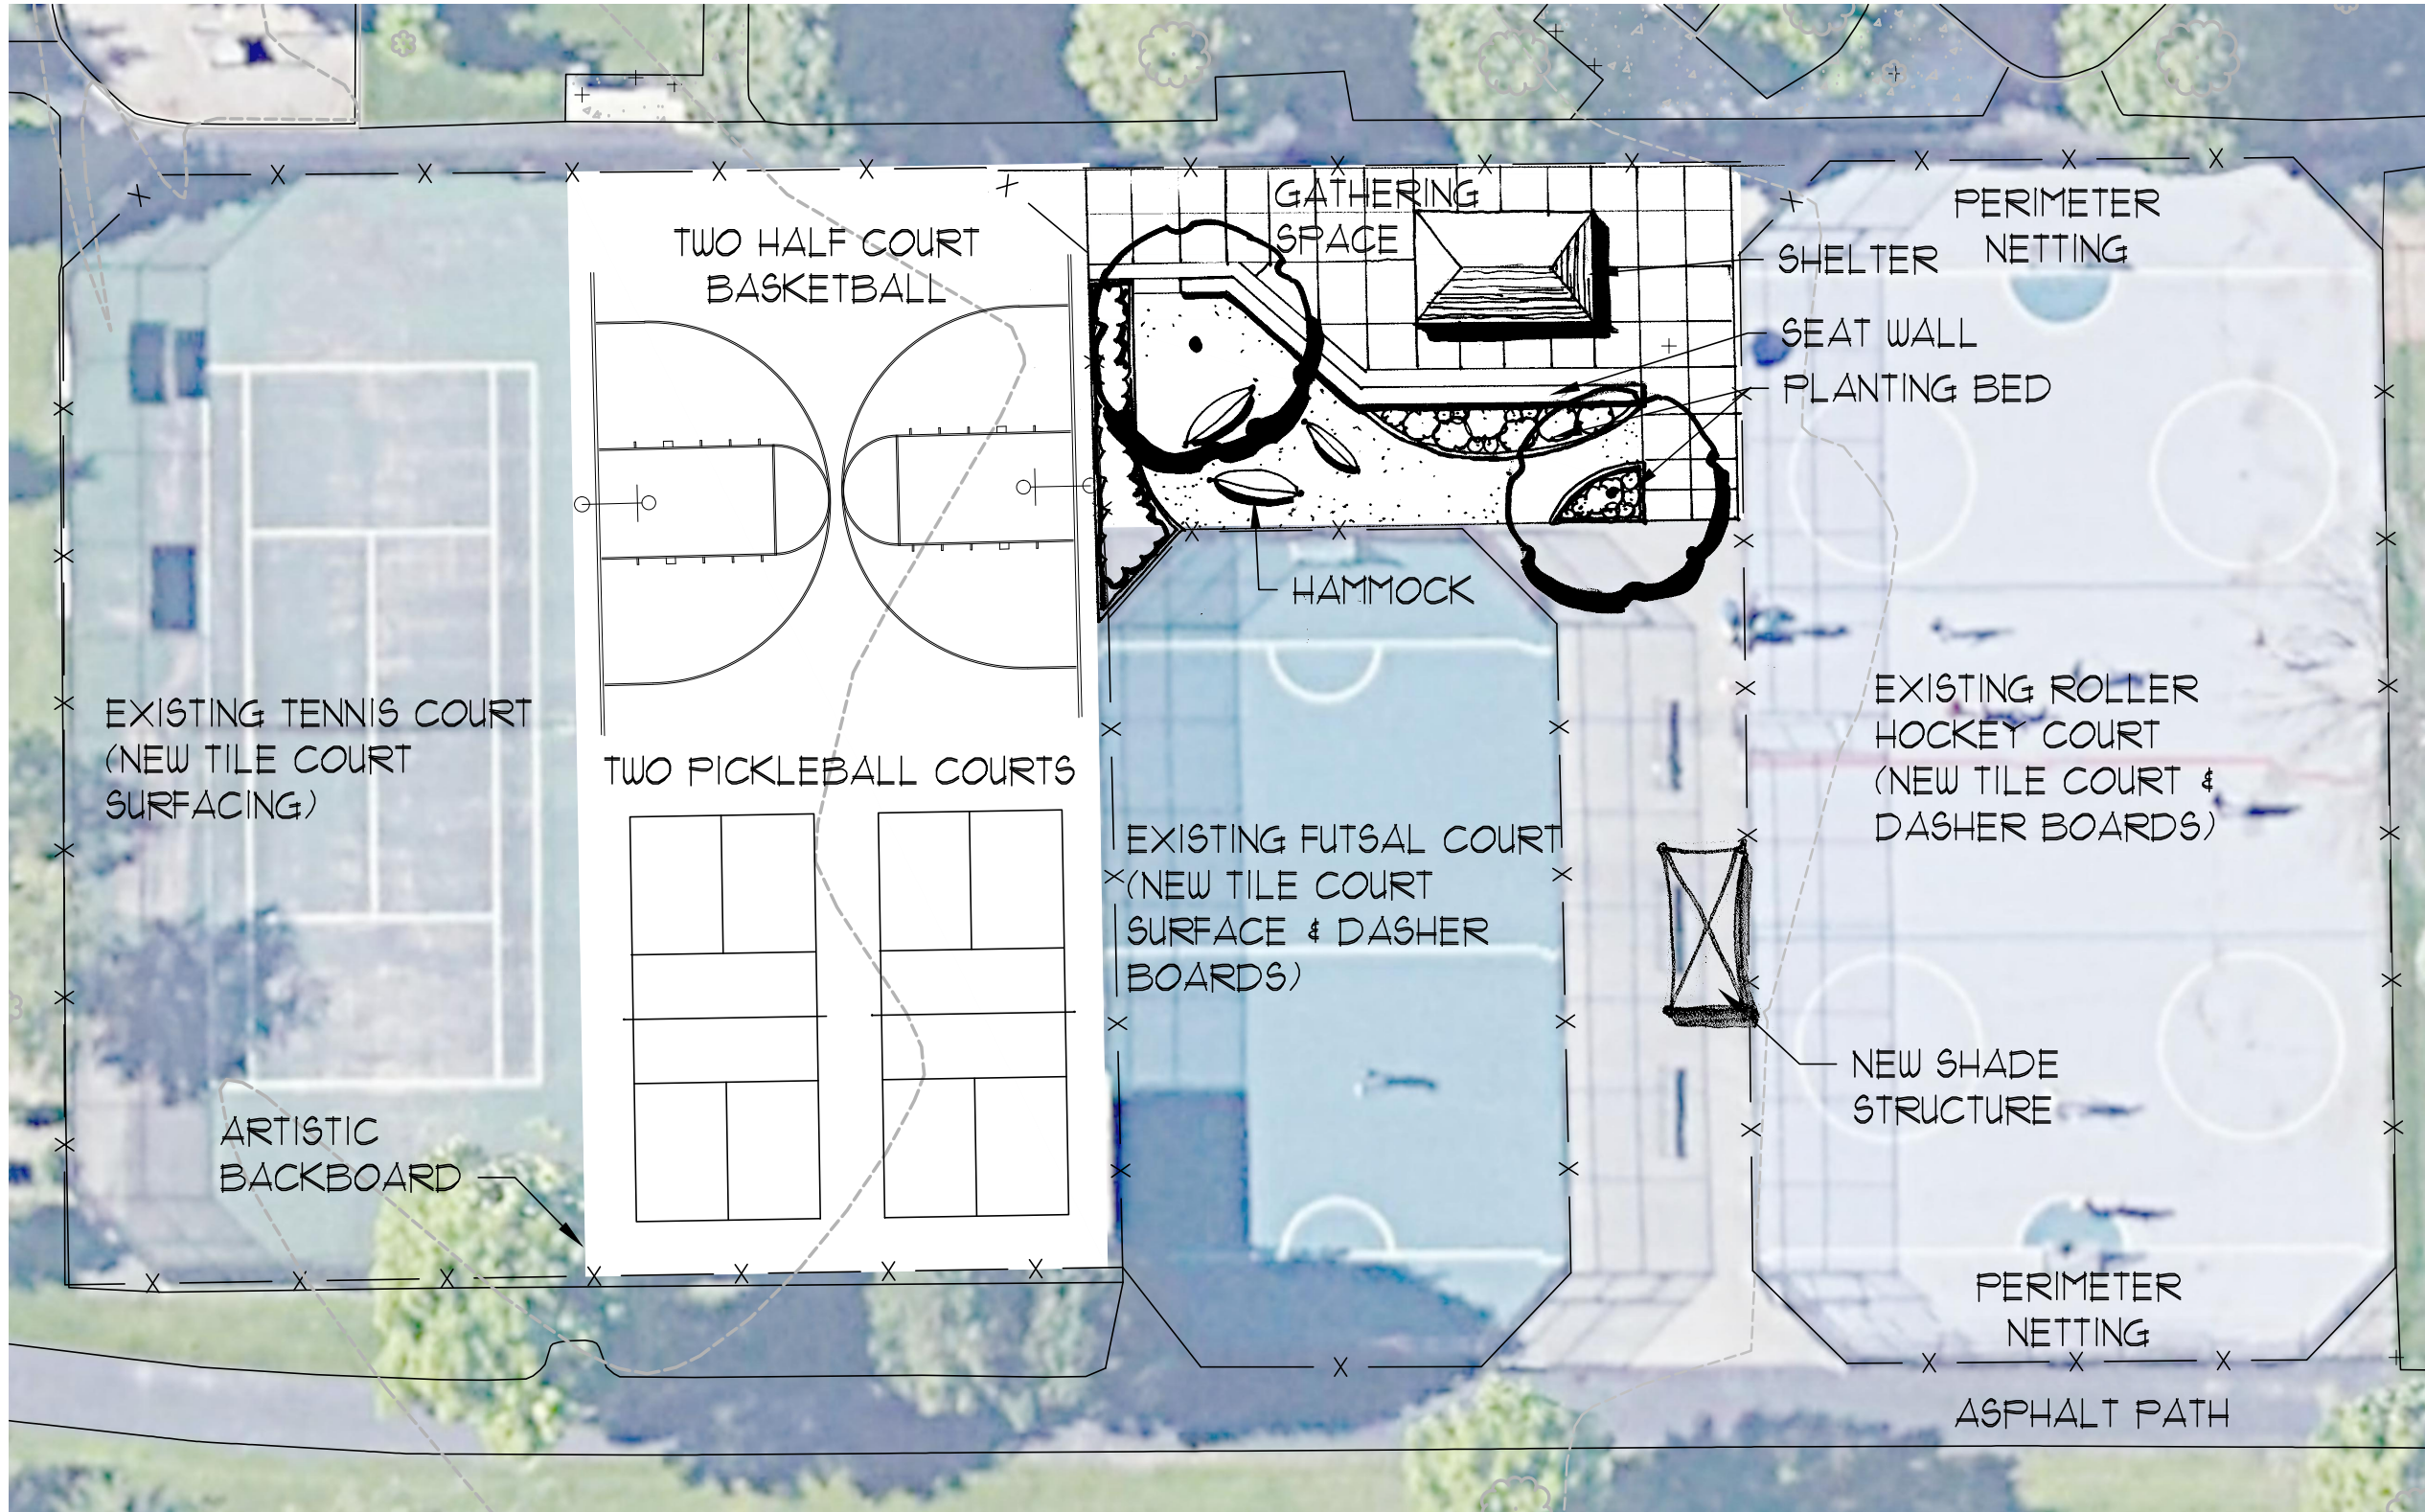

■ Concept B

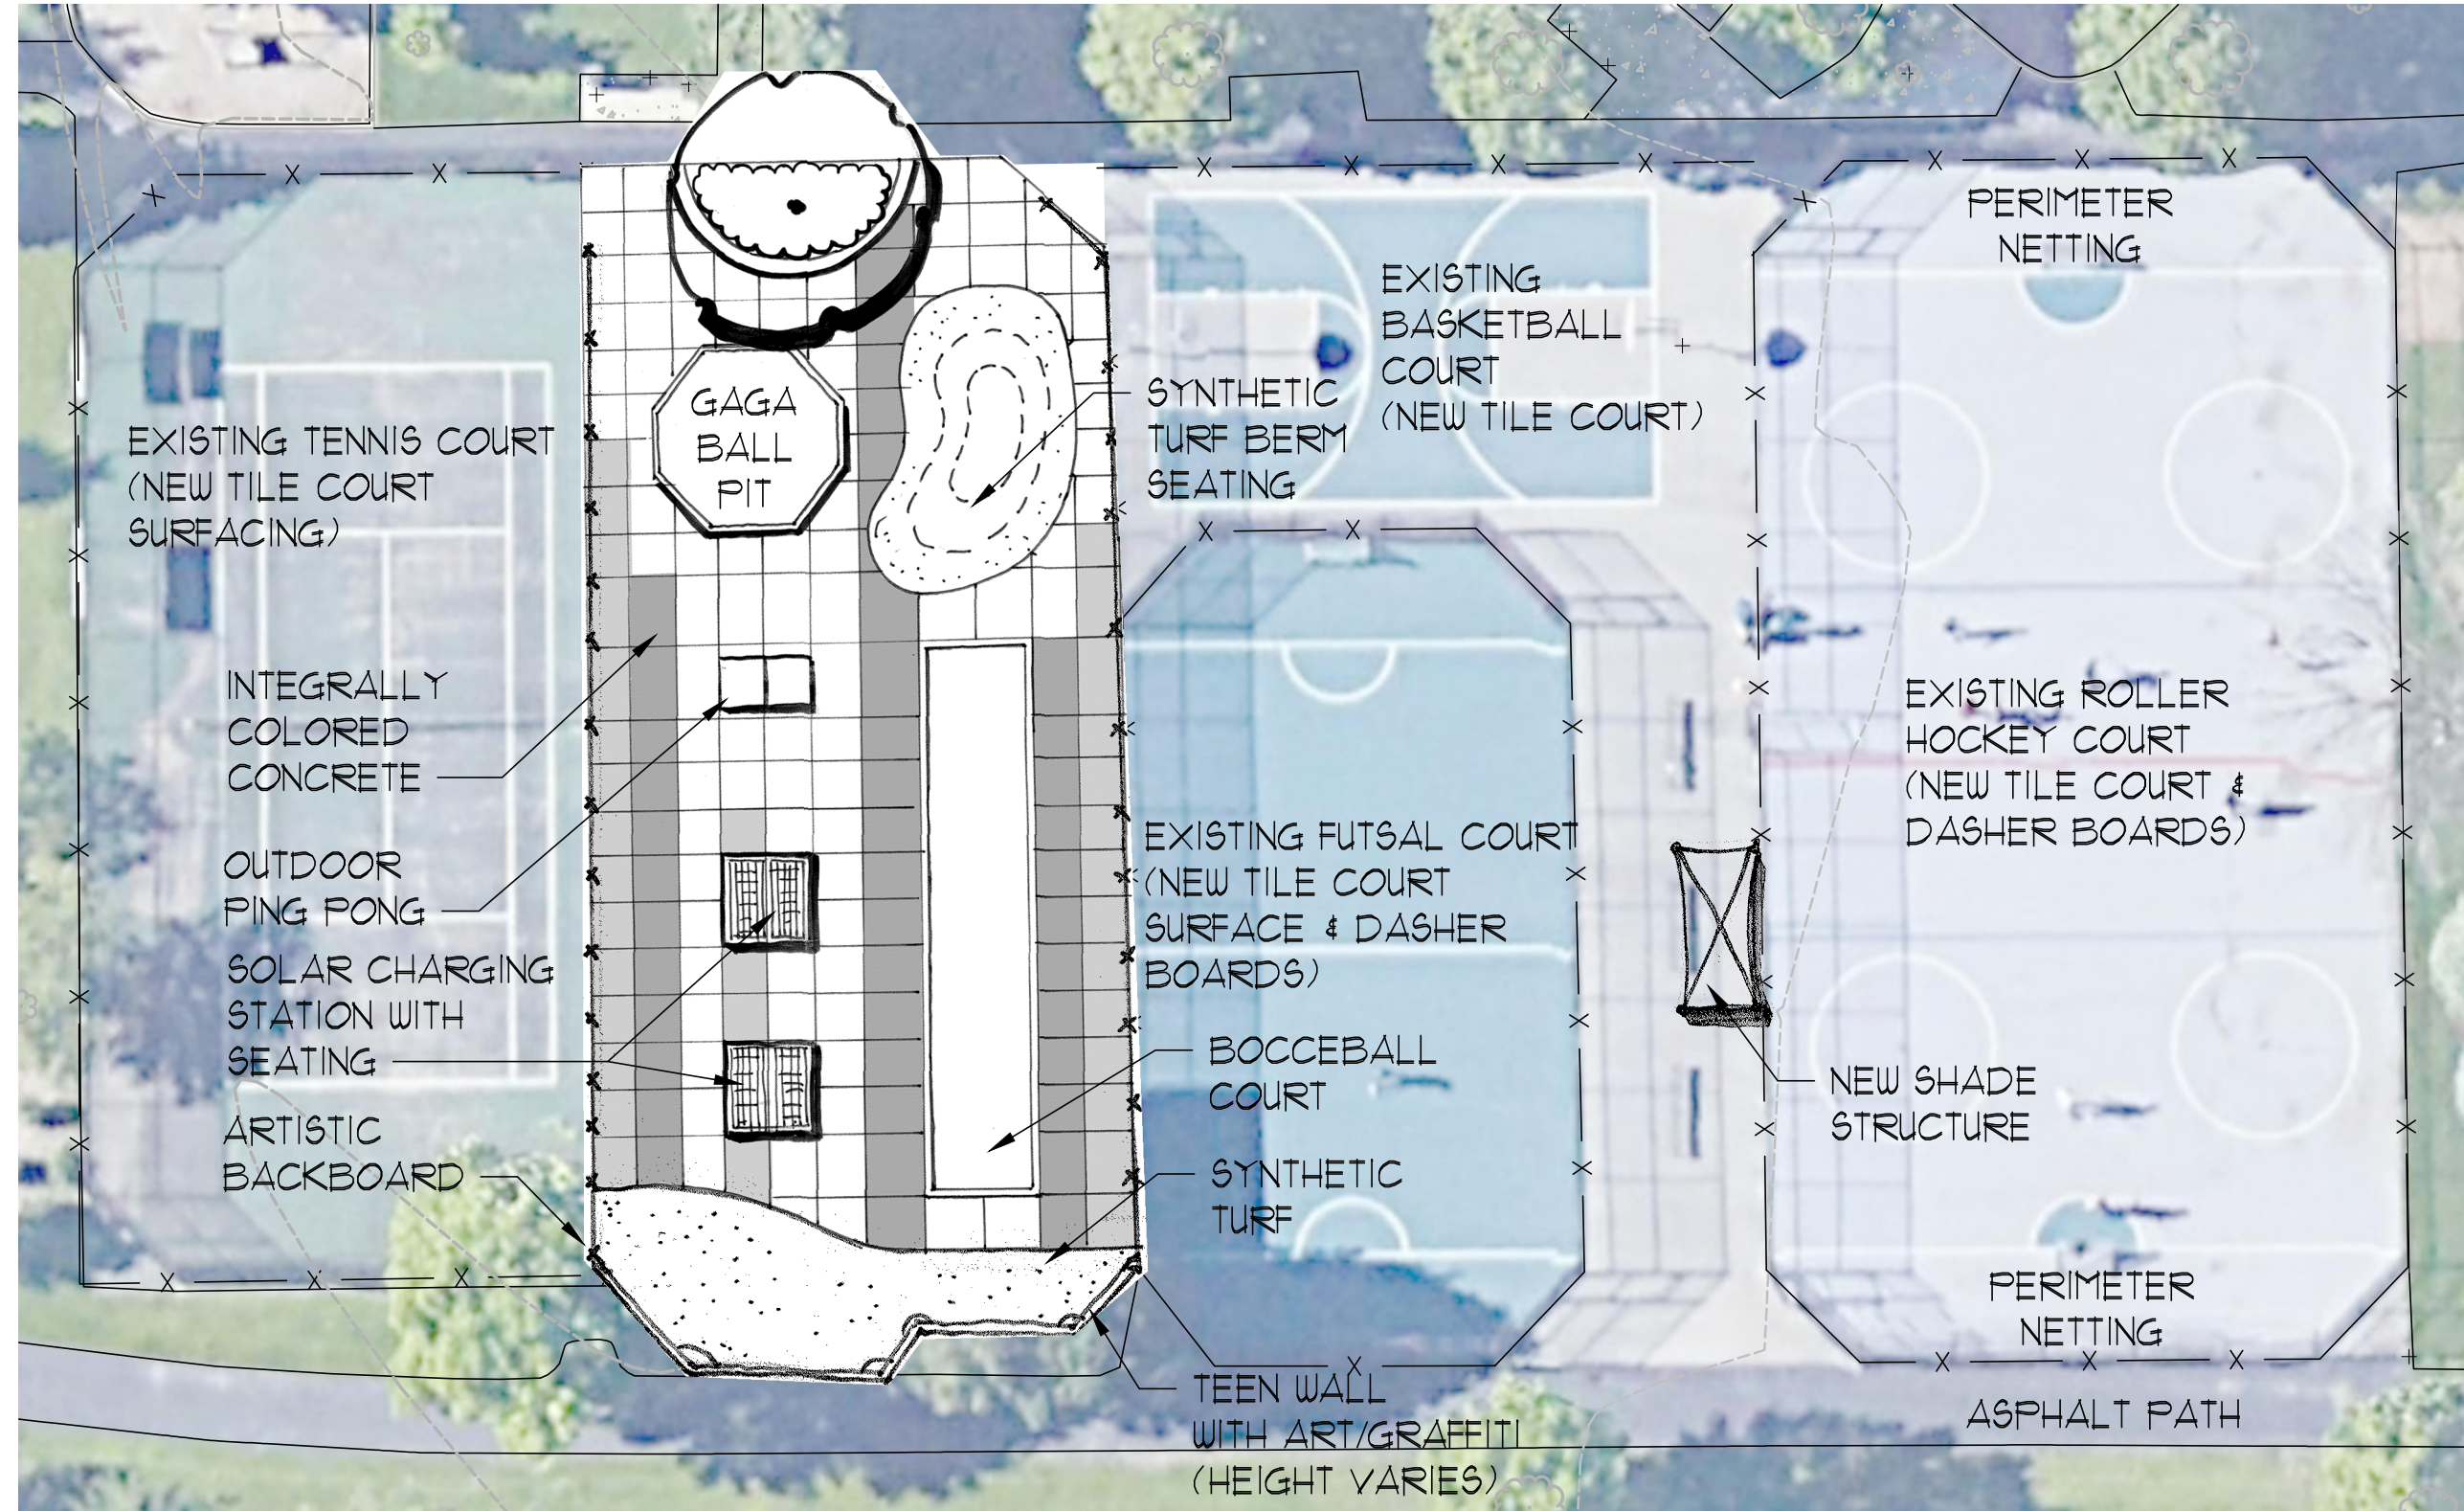

■ Concept C